




- og 5 +16.95
- og 4 +13.8
- og 3 +10.65
- og 2 +7.50
- og 1 +3.50
- eg ±0.00 = 260.15
- ug -3.15 = 257.00

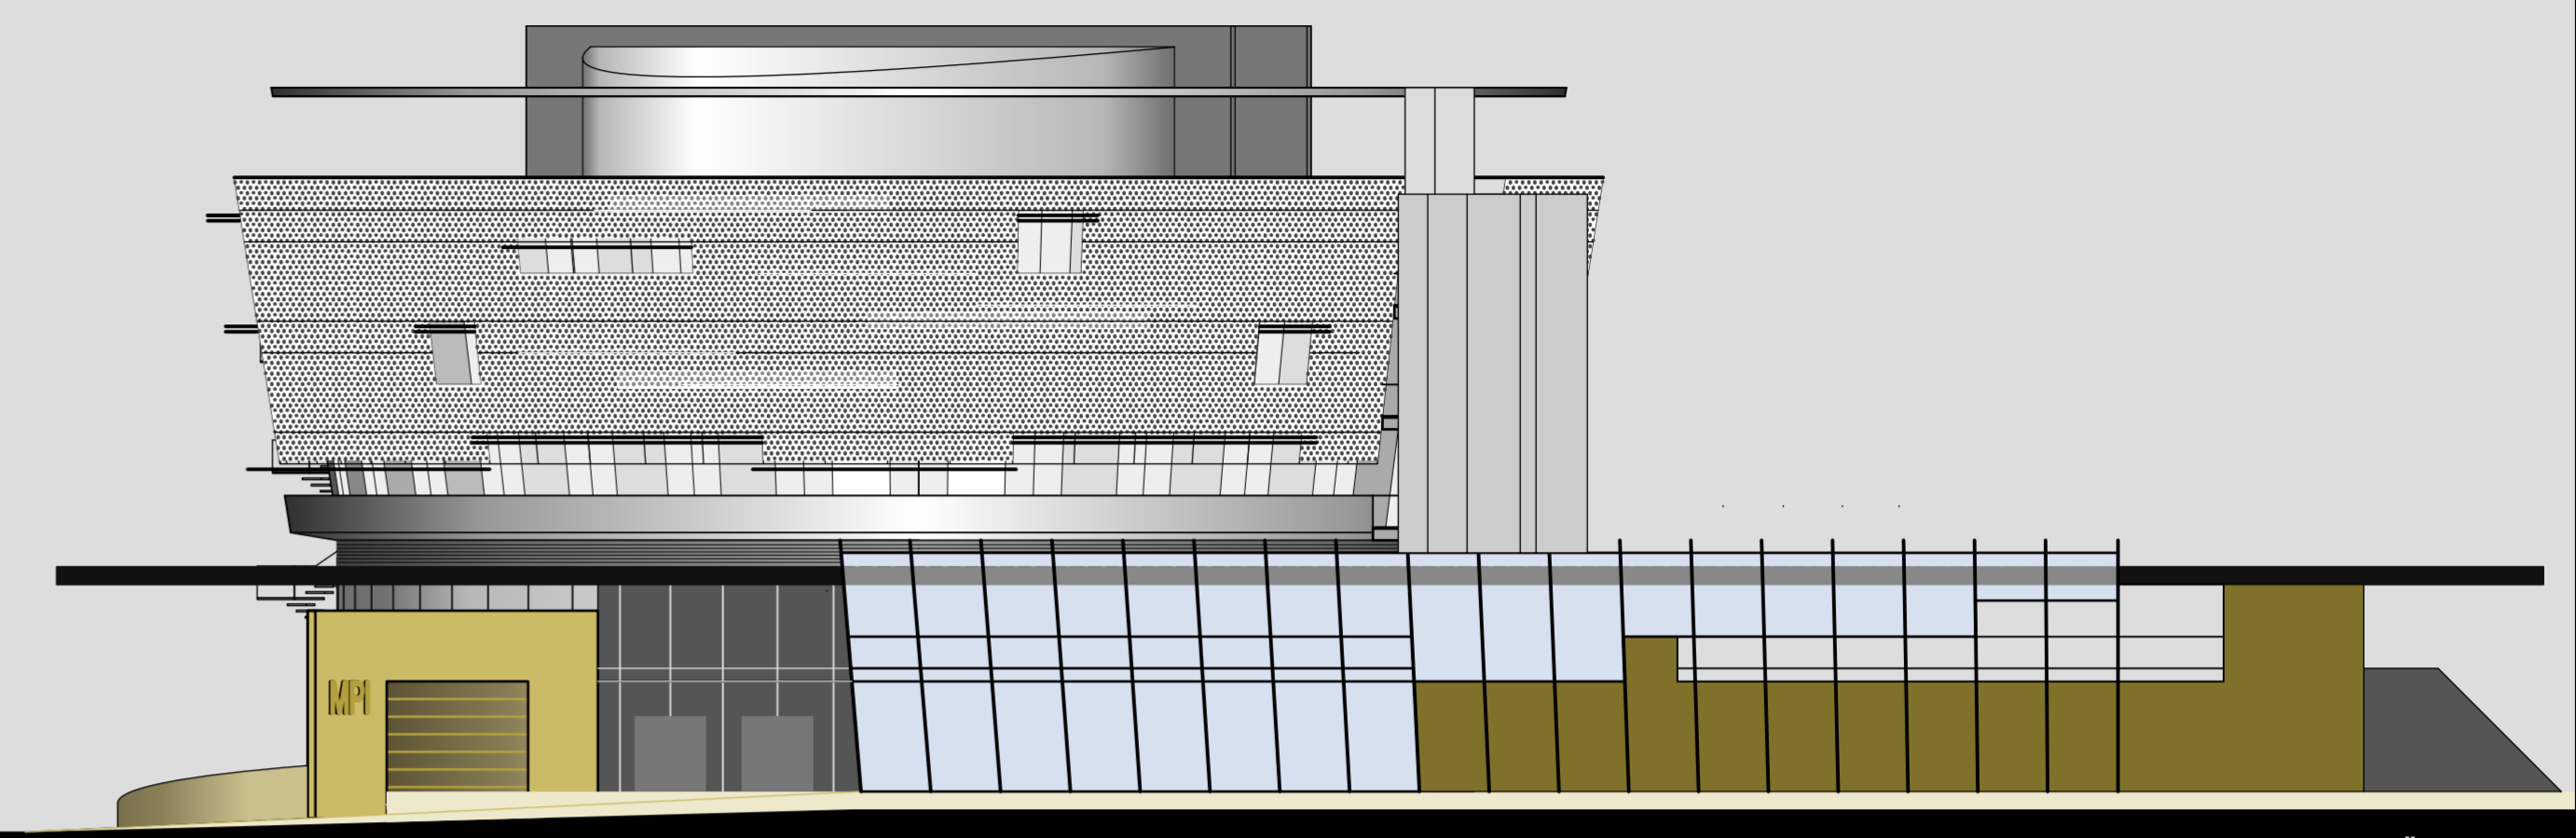

geplanter geländeverlauf = weitgehend bestand

schnitt a-a

ost

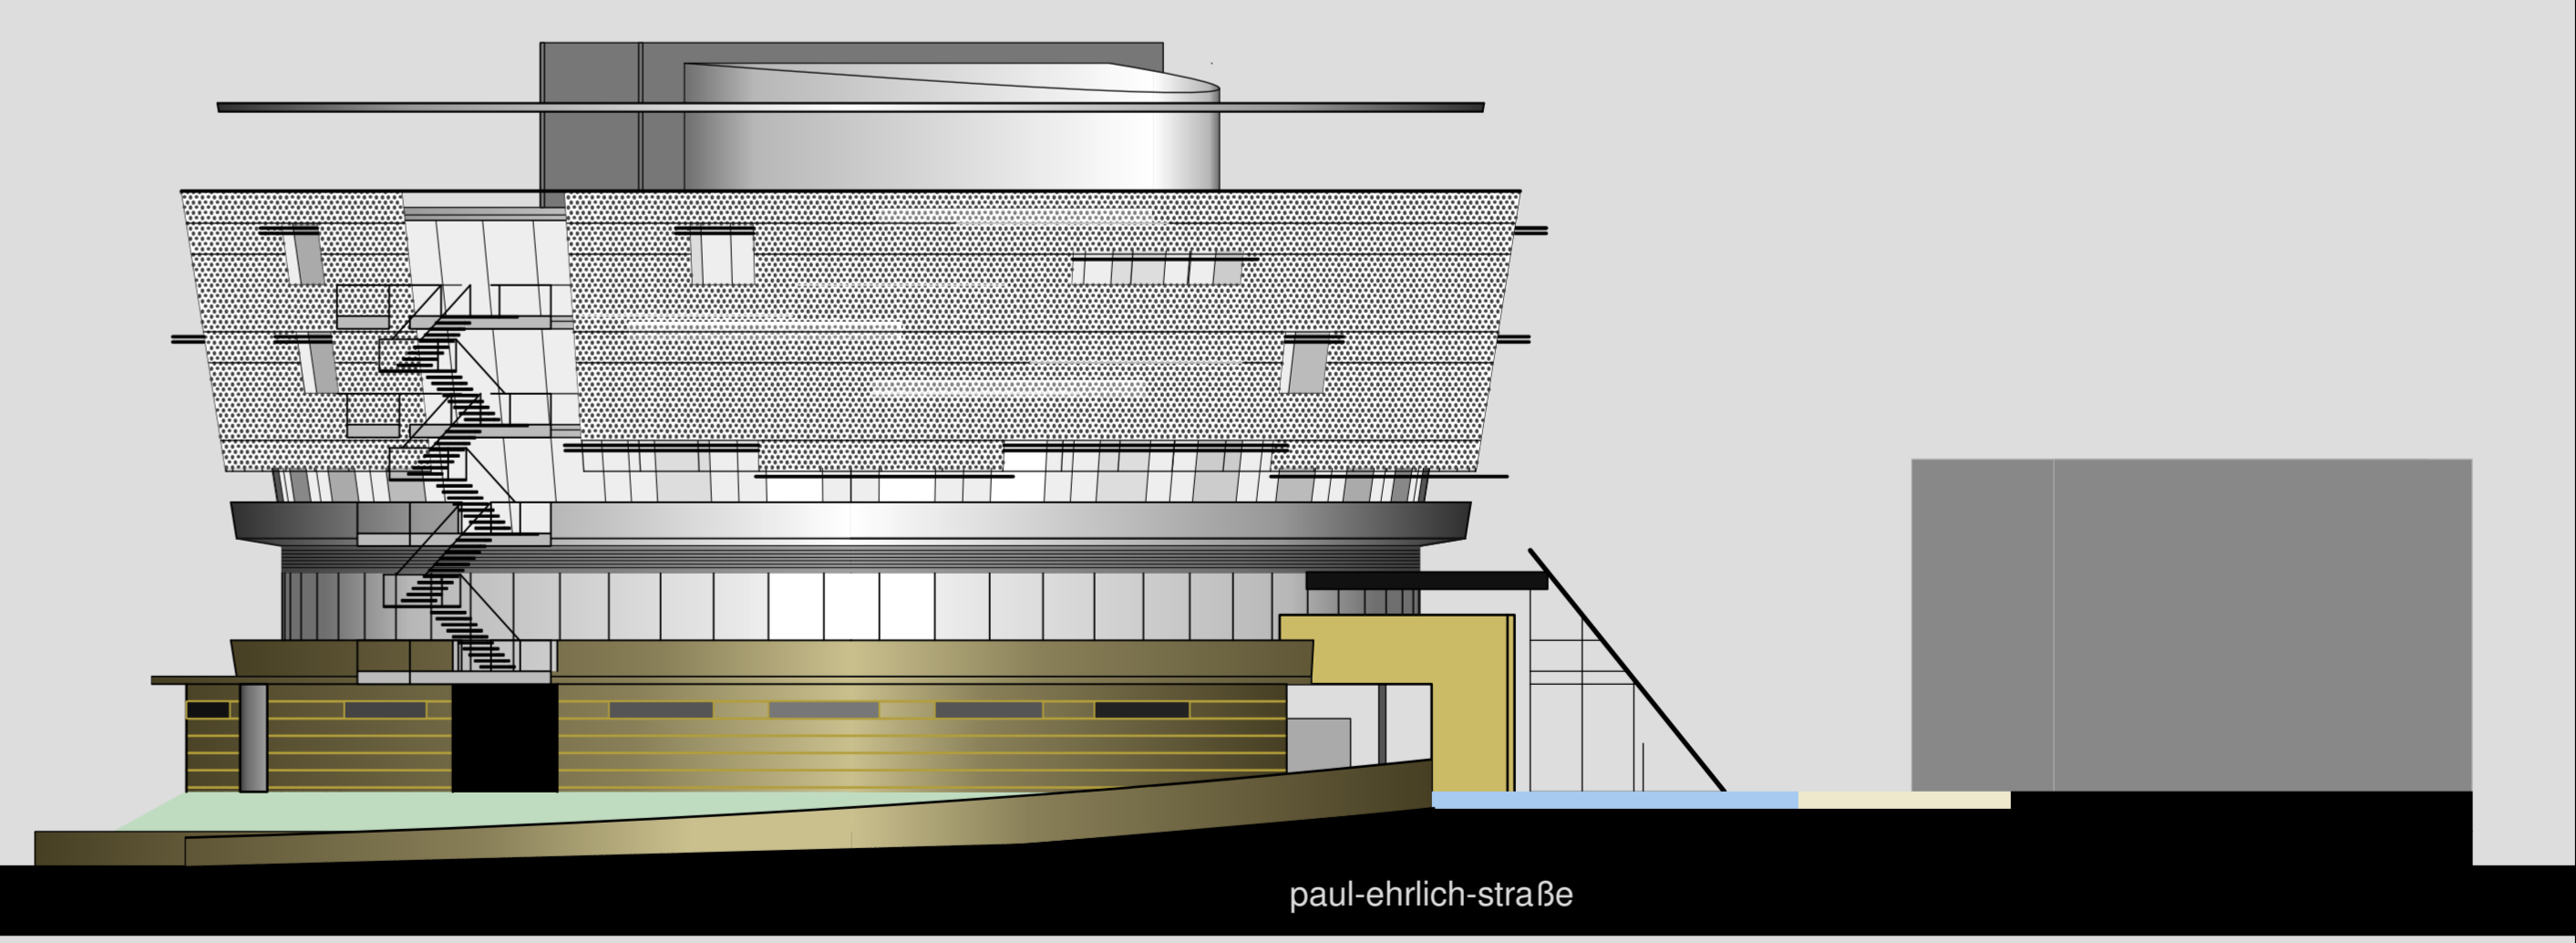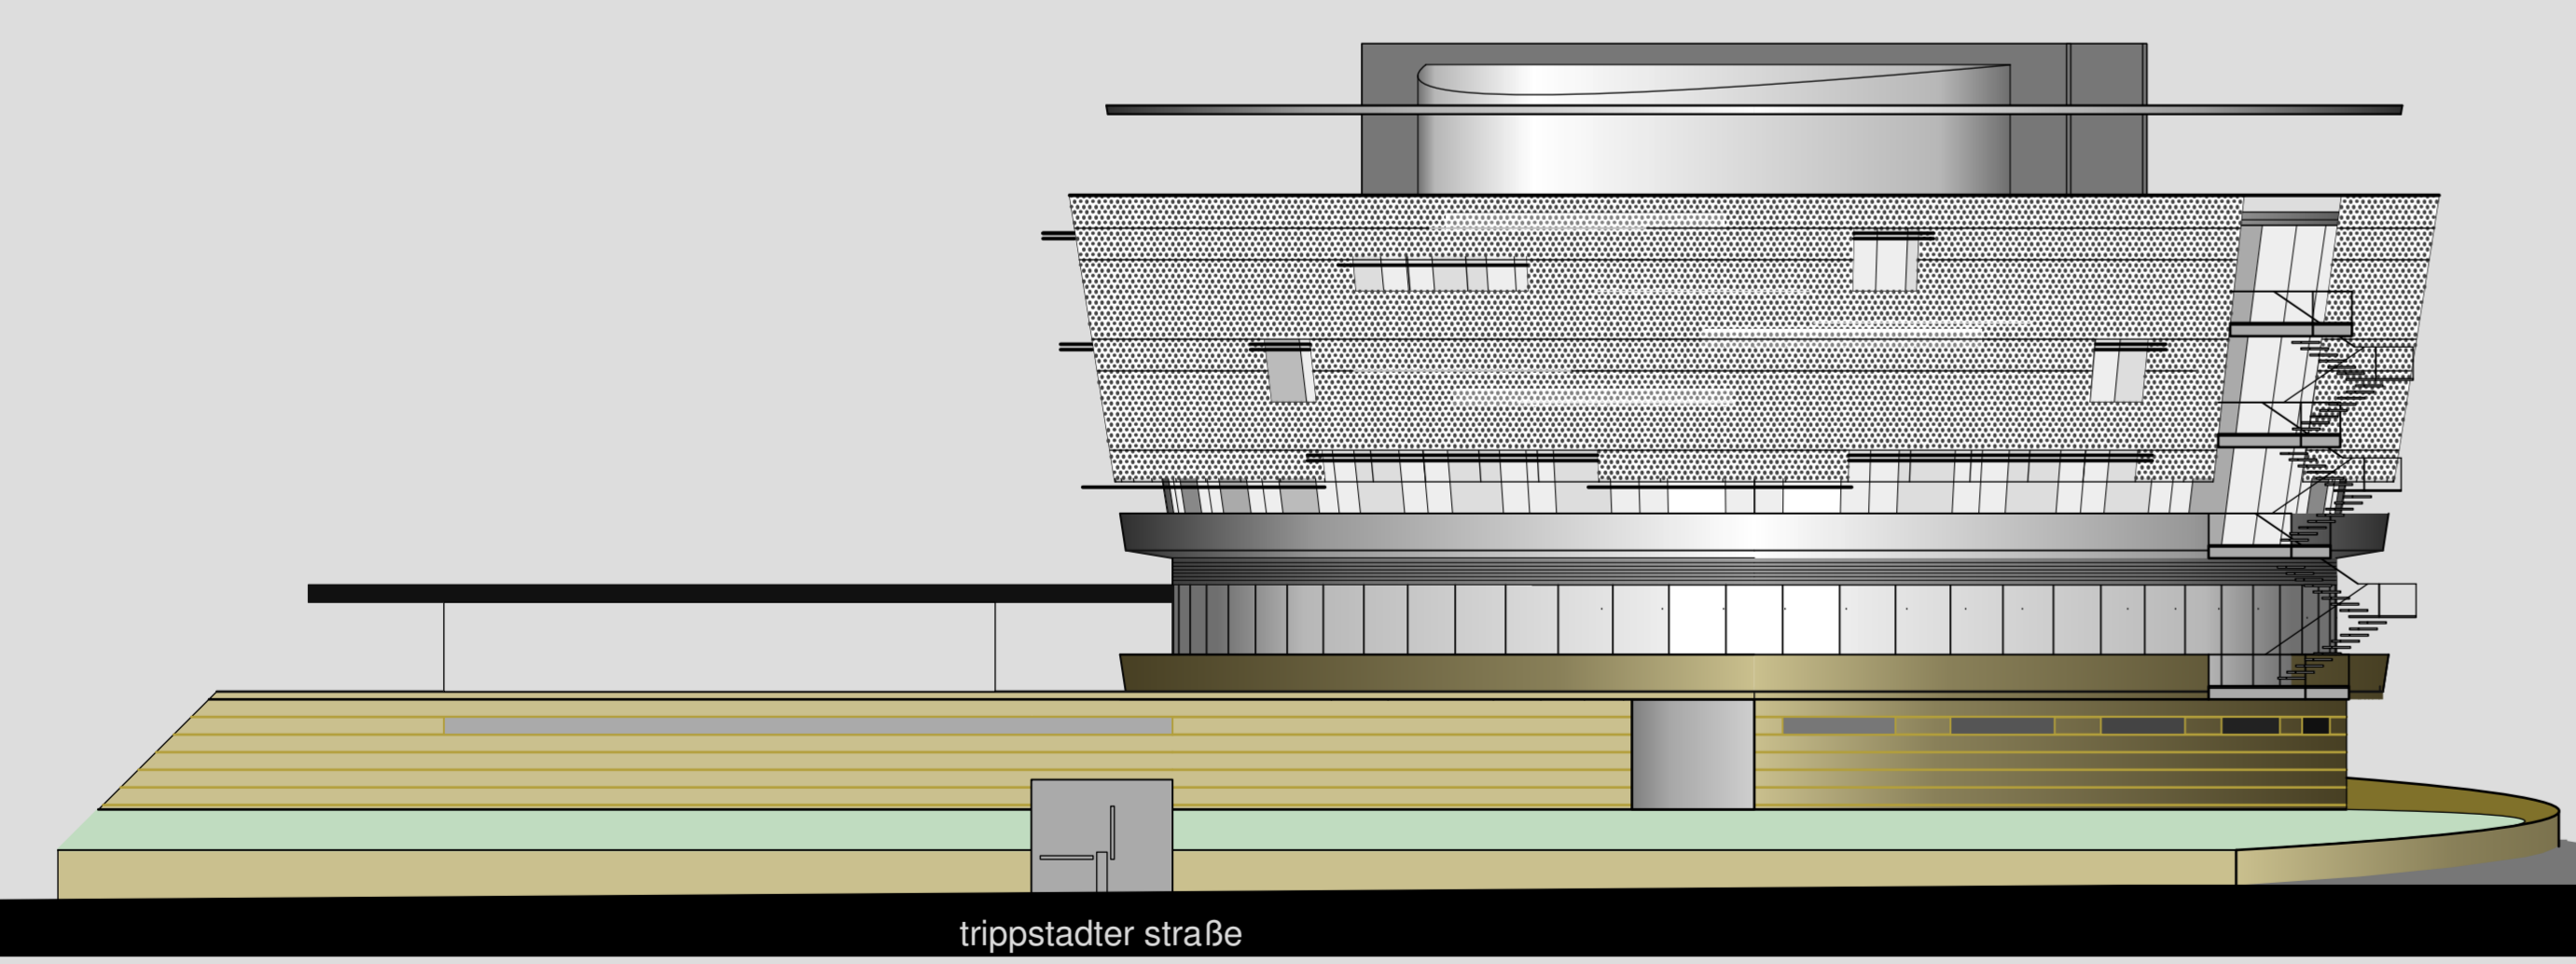

west

nord